


**SEMIS DE PLANTES VIVACES INDIGÈNES** (production : Gap, 05)

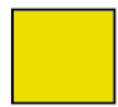

*Bromus erectus, Onobrychis viciifolia, Salvia pratensis, Trifolium medium, Trifolium montanum, Plantago media, Plantago lanceolata, Centaurea jacea, Galium verum, Galium erectum, Potentilla neglecta/argentea, Thymus serpyllum, Poa compressa, Plantago lanceolata, Papaver rhoeas, Cyanus segetum, Bromus arvensis, Anthyllis vulneraria, Agrostemma githago, Achillea millefolium, Lotier corniculé*

**PLANTES VIVACES** (production : Sciez, 74)



*Helianthus decapetalus, Leucanthemum maximum, Bruyere derliensys, Geranium rosanne, Gaura lindheimeri snowbird, Verbena bonariensis, Pennisetum alopecuroides, Eryngium planum, Stachys byzantina, Delosperma cooperi, Dianthus deltoide, Euphorbia amygdaloides purpurea, Artemisia 'Powis Castle', Lavandula angustifolia Hidcote, Euphorbia mysinites, Aster novibelgi var magic purple*

**ARBRES** (production : Brenthonne, 74)



Cépées, demi-tige, arbustes et lianes


- 1 *Spiraea billardii*
- 2 *Lagerstroemia indica*
- 3 *Cotinus cogyria*
- 4 *Arbutus unedo*
- 5 *Magnolia stellata*
- 6 *Lagerstroemia indica* demi-tige
- 7 *Callicarpa girdalii profusion*
- 8 *Osmanthus burkwoodii*
- 9 *Malus perpetue everest*
- 10 *Spirea japonica*
- 11 *Arbutus unedo*
- 12 *Magnolia stellata*
- 13 *Hydrangea paniculata grandiflora*
- 14 *Callicarpa girdalii profusion*
- 15 *Philadelphus virginialis Minnesota*
- 16 *Lagerstoemia indica*
- 17 *Hydrangea grandiflora*
- 18 *Potentilla fruticosa*
- 19 *Osmanthus burkwoodii*
- 20 *Hydrangea grandiflora*
- 21 *Amélanchier canadensis*
- 22 *Cotinus cogyria*
- 23 *Philadelphus virginialis Minnesota*
- 24 *Lagerstroemia indica*
- 25 *Osmanthus burkwoodii*

+ *Caryopteris incana Heavenly Blue*  
r *Rubus idaeus*  
R *Rosa banksiae - Isère*

**BULBES** (production : Varcès, 38)



*Allium aflatumense, Eremurus robustus, Narcissus poeticus, Muscari armeniacum, Ornithogalum umbellatum, Colchicum giganteum*

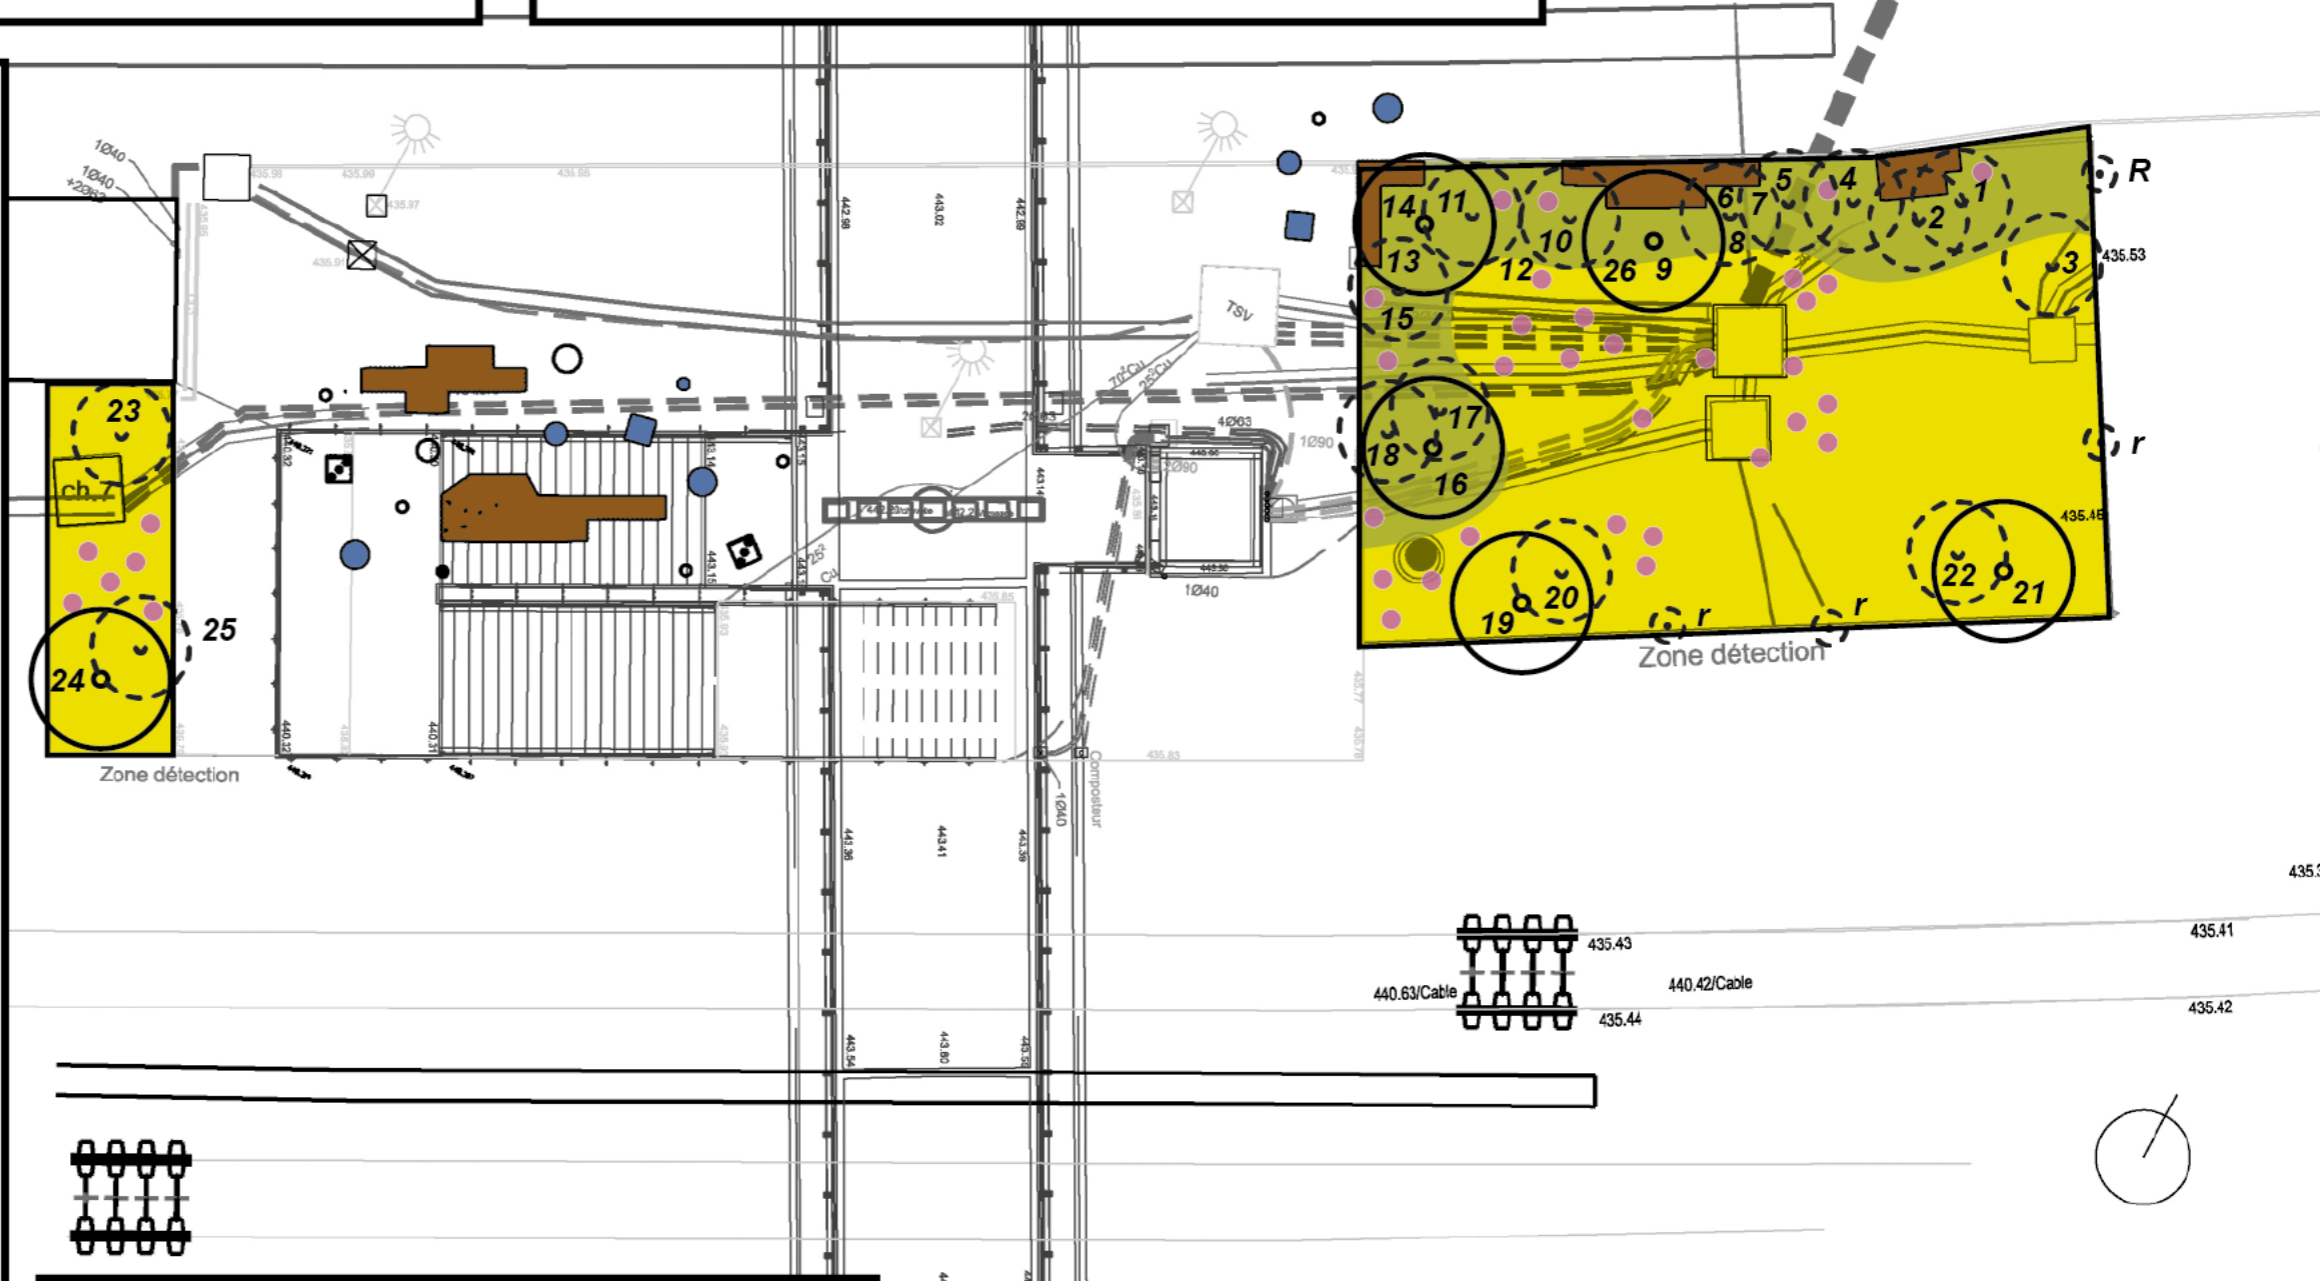

**GARE SNCF DE THONON**

DOE - Mobilier & plantations

Date : 7/10/2022

Phase : ETU

Ce plan est la propriété d'HopDurable.

**ECHELLE 1:150 A3**